

313,773 SF  
FOR LEASE



## 1650-90 N. TOPPING AVENUE KANSAS CITY, MISSOURI WAREHOUSE, MANUFACTURING & OFFICE BUILDING



FOR MORE INFORMATION  
PLEASE CONTACT

JACK ALLEN  
JA@KARBANK.COM

JOHN DELZER  
JD@KARBANK.COM

PAUL FOGEL, SIOR  
PF@KARBANK.COM

## FEATURES

- 32,689 SF office area
- 20'-6" to 23'-6" clear ceiling height
- 40' x 50' column spacing
- 26 dock doors with pit levelers
- 1 drive-in door (12' x 14')
- T-5 lighting with motion sensors
- 1400 amps, 480/277 volt, 3 phase power
- Additional trailer storage available
- New Cambridge heaters and exhaust fans
- 200+ parking spaces
- Available 8/1/2021

**\$3.65 PSF GROSS**


THE BARNEY BUILDING  
2000 SHAWNEE MISSION PARKWAY  
SUITE 400  
MISSION WOODS, KS 66205

Information furnished regarding property is from sources deemed reliable but no warranty or representation is made as to the accuracy thereof and same is submitted subject to errors, omissions, prior sale or lease or withdrawal without notice.

816.221.4498  
816.221.4494

KARBANK.COM



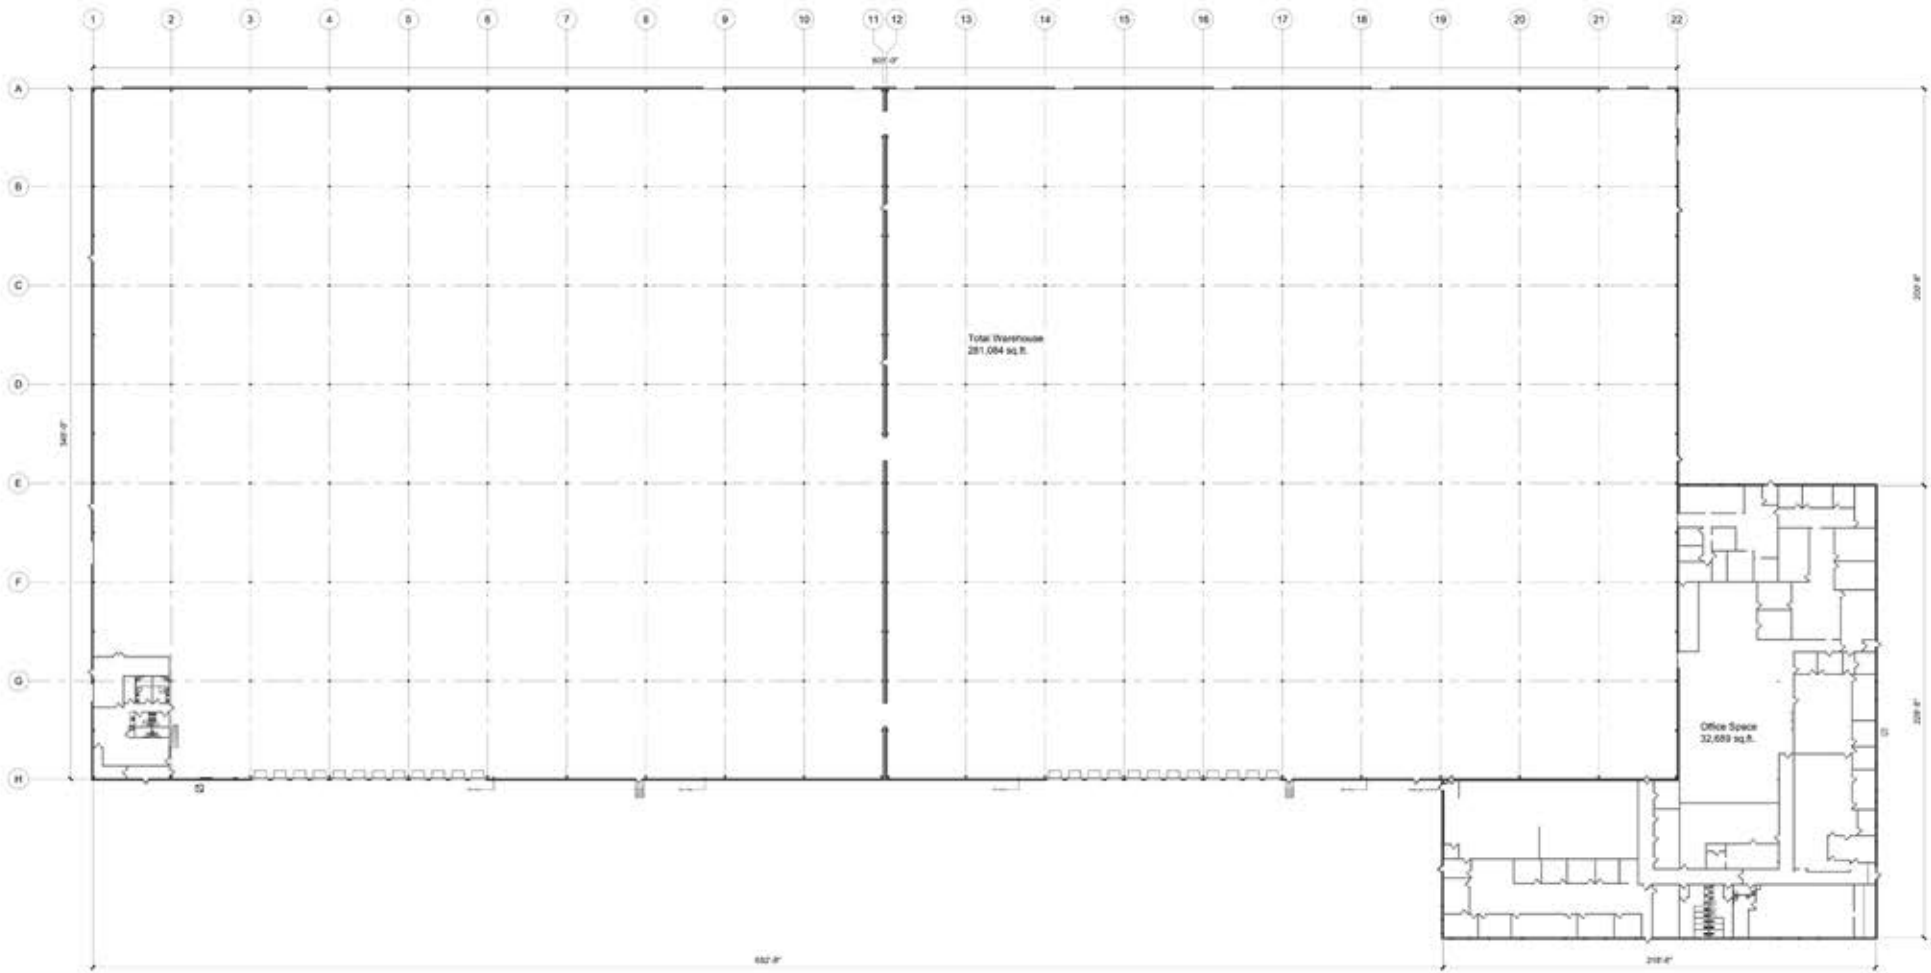

1 Floor Plan  
 scale: 1/32" = 1'-0"  
 north

Area Breakdown  
 Total Warehouse: 281,084 sq. ft.  
 North Warehouse: 140,542 sq. ft.  
 South Warehouse: 140,542 sq. ft.  
 Office: 32,689 sq. ft.  
 Total: 313,773 sq. ft.

**KARBANK**  
 REAL ESTATE COMPANY

THE BARNEY BUILDING  
 2000 SHAWNEE MISSION PARKWAY | SUITE 400  
 MISSION WOODS, KANSAS 66205  
 KARBANK.COM

ADDRESS **1650-90 N. Topping Avenue  
 Kansas City, MO**

PLAN TYPE **Floor Plan**

TOTAL SF  
**313,773 SF**

TOTAL OFFICE SF

DATE  
**9-16-2020**

SCALE

